




FICHA DE PROYECTO / PROJECT SHEET / FICHE DE PROJET / FICHA DO PROJETO

URBAN RAIL 3

JAM03

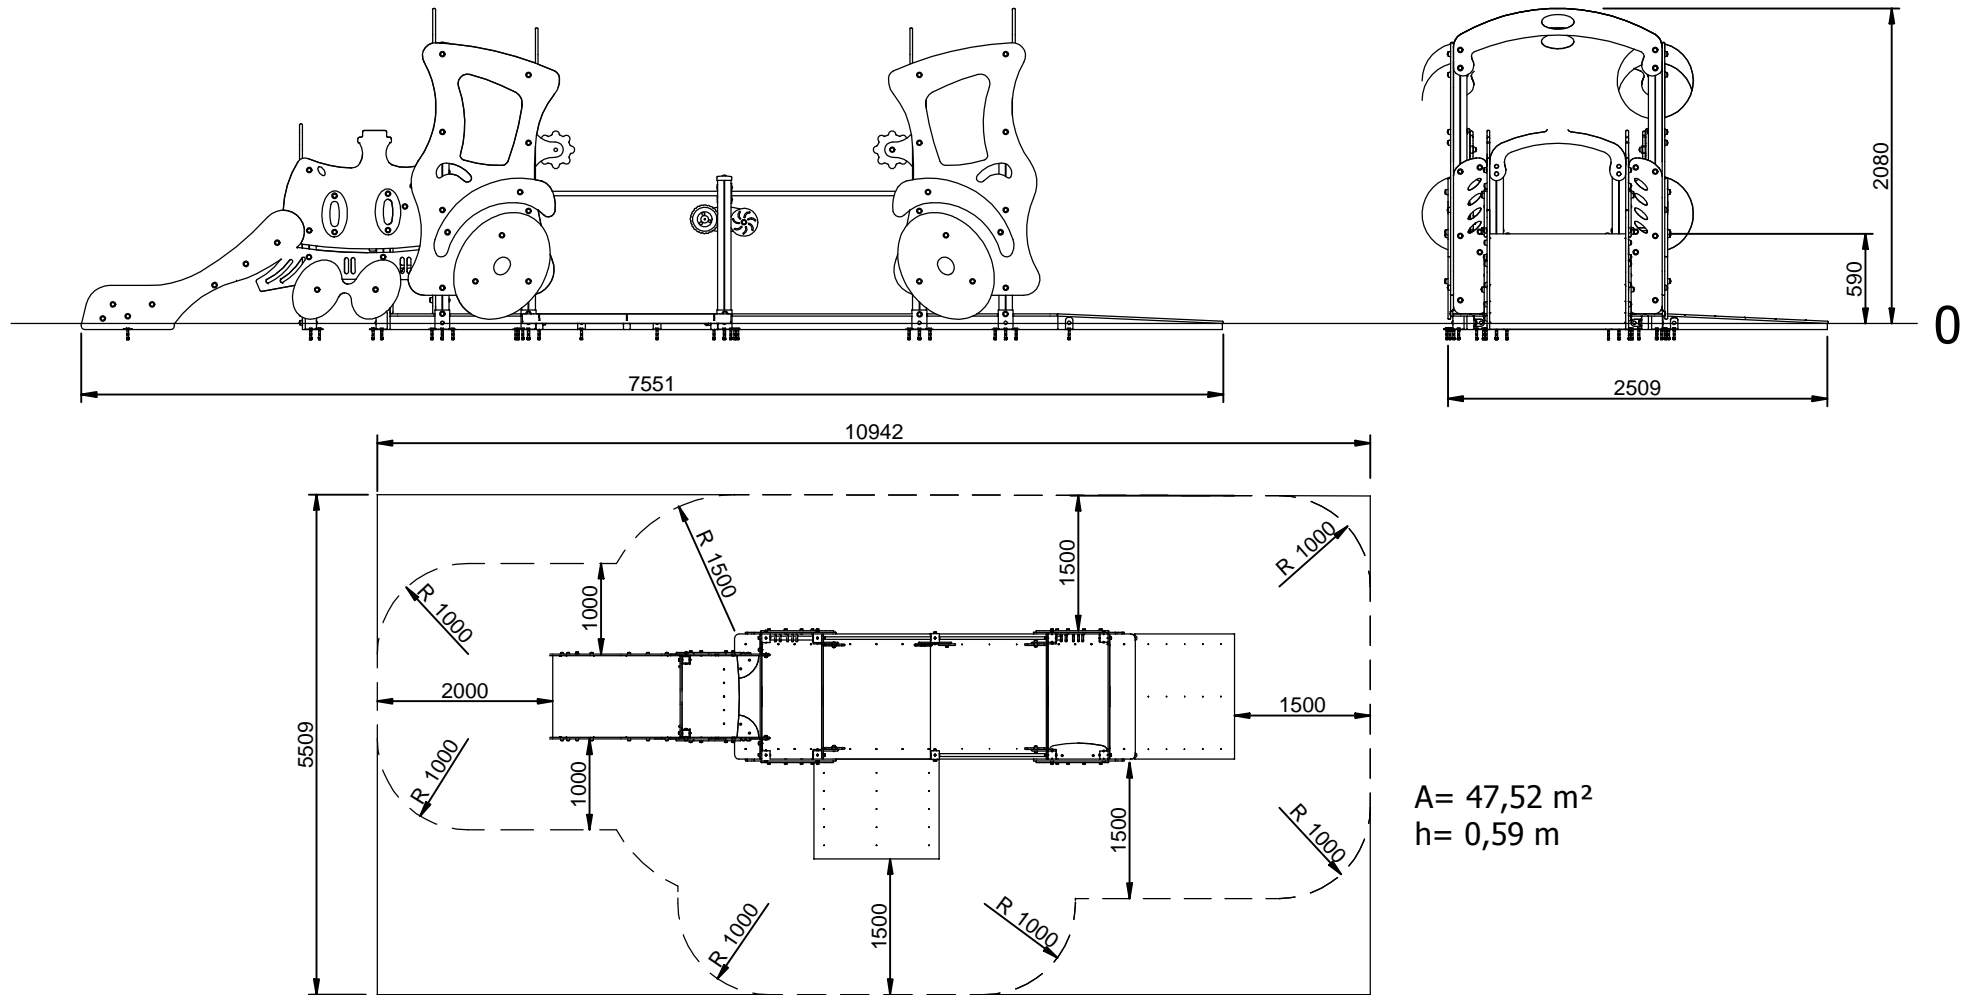

A= 47,52 m²
 h= 0,59 m